


Typical 1ULSH Section



Typical 1ULSH Plan

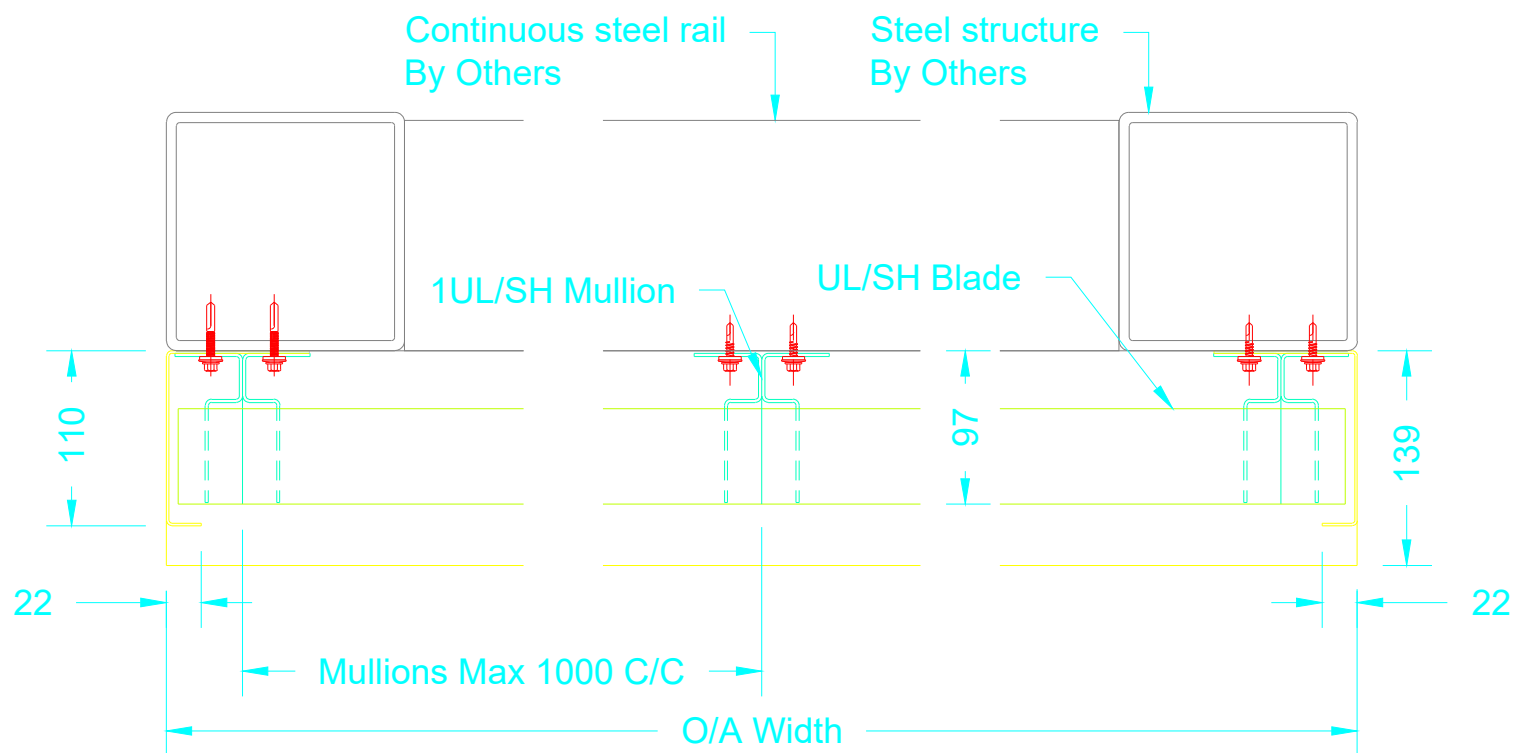

Architectural Louvre Products & Services Limited
Unit 3, 12 Downley Road
Havant, PO9 2NJ

t 02392 480 055 w alpslouvres.co.uk

TITLE		1UL/SH TYPICAL LOUVRE ONTO STEELWORK	
DRAWN	WB	DATE	06.06.2017
INFORMATION ONLY			
DRAWING No ALPS-UL-SC-1UL-SH-DET-2D-0003			ISSUE 1