


Typical 1ULSH Inverted Section



Typical 1ULSH Inverted Plan

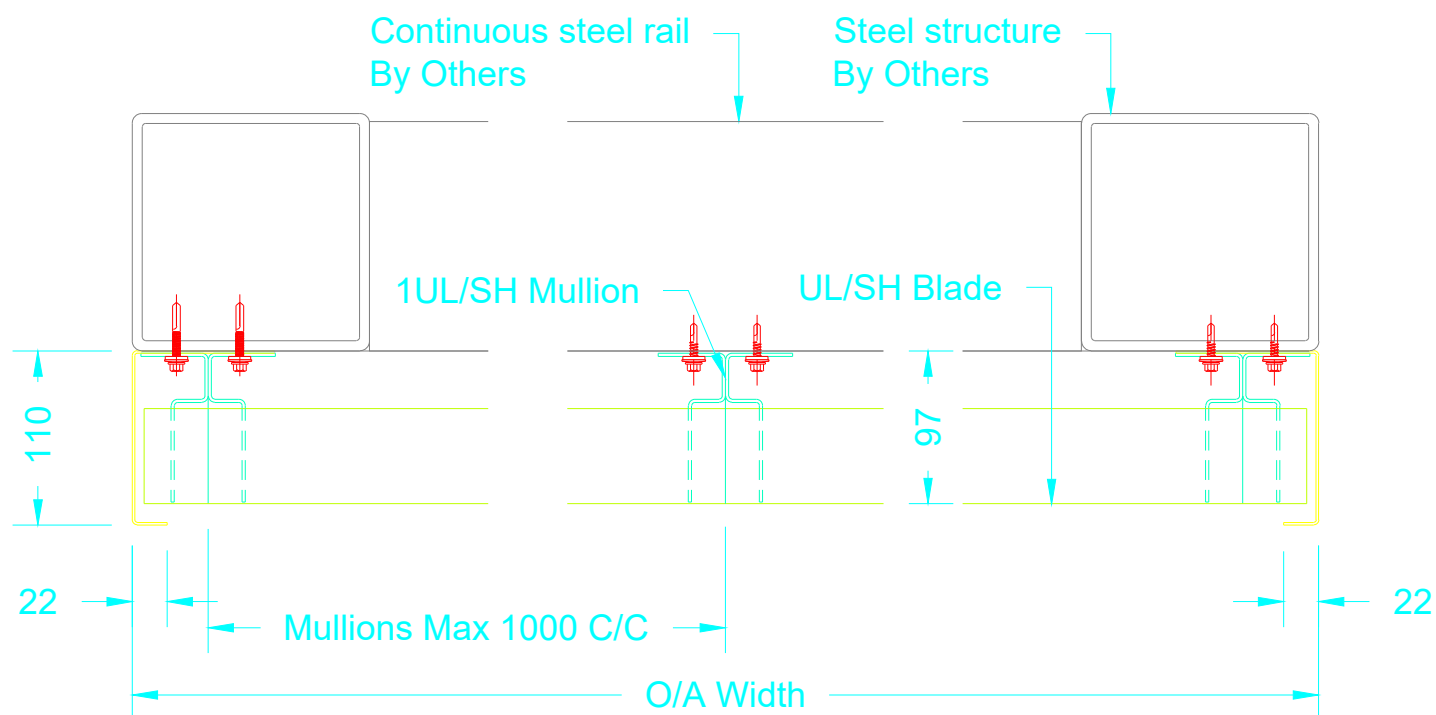

Architectural Louvre Products & Services Limited
Unit 3, 12 Downley Road
Havant, PO9 2NJ

t 02392 480 055 w alpslouvres.co.uk

TITLE 1UL/SH
TYPICAL INVERTED LOUVRE
ONTO STEELWORK

DRAWN WB DATE 06.06.2017

INFORMATION ONLY

DRAWING No ALPS-UL-SC-1UL-SH-DET-2D-0004 ISSUE 2