


Typical 1UL/SV Section

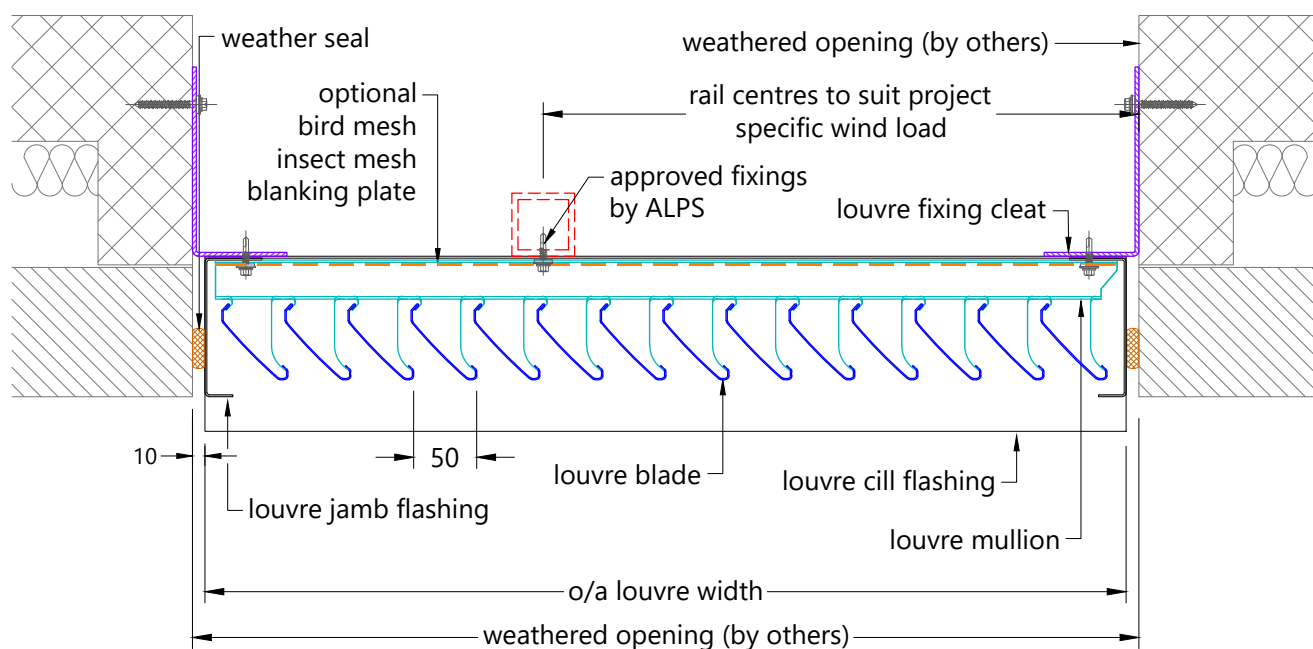

Typical 1UL/SV Plan

DO NOT SCALE from this drawing	For architectural purposes only. NOT for construction.	STATUS FOR INFORMATION		 ALPS LOUVRES & SOLAR SHADING Architectural Louvre Products & Services Limited Unit 3, 12 Downley Road, Havant, PO9 2NJ Tel: 02392 480 055 www.alpslouvers.co.uk	DRAWING 1UL/SV TYPICAL LOUVRE DETAILS INTO BRICKWORK OPENING	
All dimensions in millimetres	(C) Copyright. All rights reserved. No part of this document may be reproduced, stored in a retrieval system or transmitted in any form or by any means, electronic, mechanical, copying, recording or otherwise without prior written permission of Architectural Louvre Products And Services Limited.	DRAWN A.CLINCH	CHECKED C.MILLS		DRAWING NUMBER ALPS-1ULSV-BW-2D-0001	REVISION i1
Sheet size: A4		DATE 21-04-2022	SCALE N.T.S.			