


Typical 2ULDH Section



Typical 2ULDH Plan

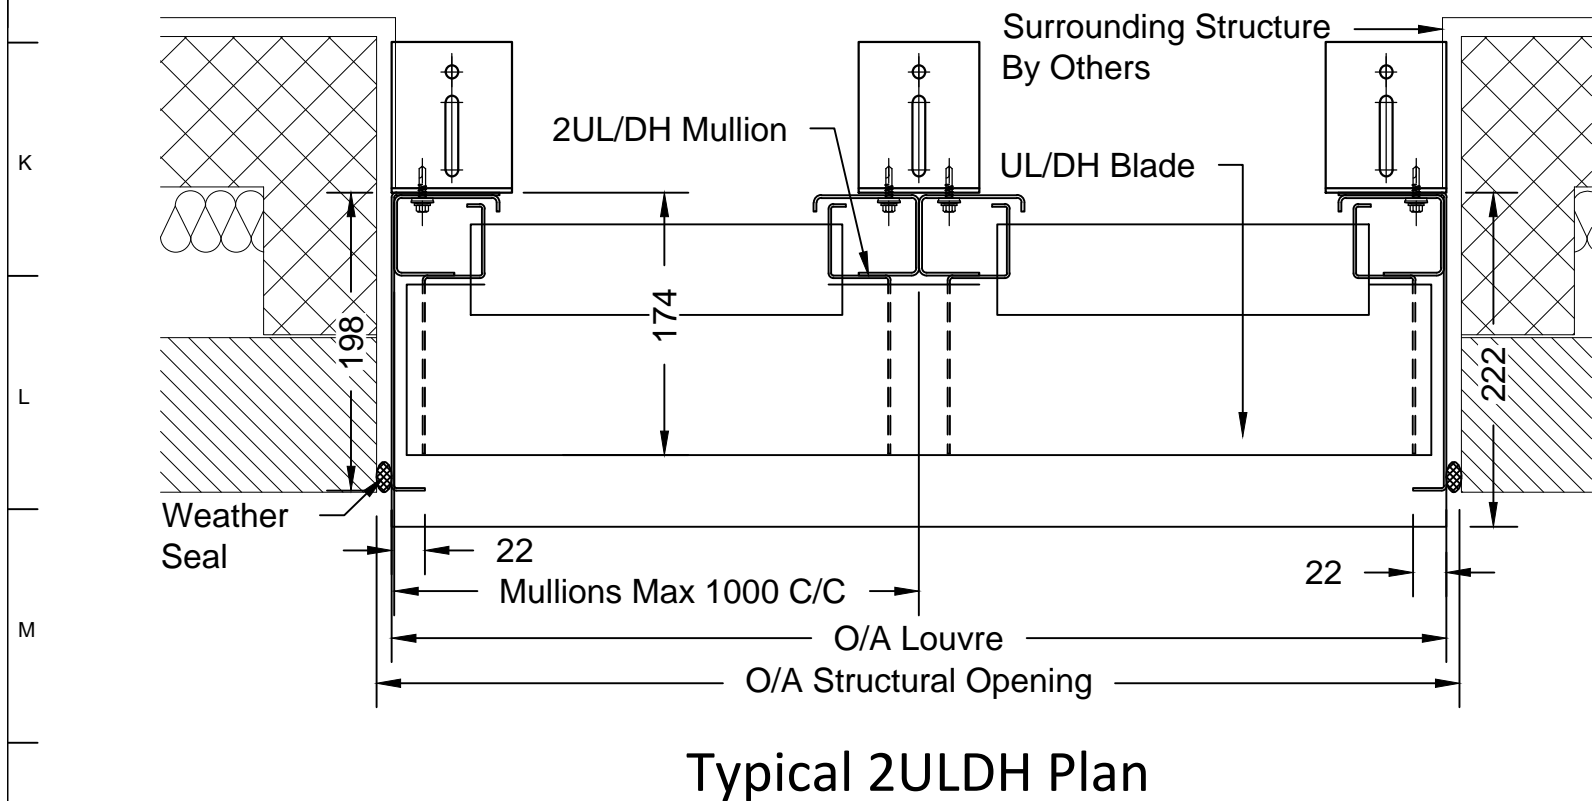

Architectural Louvre Products & Services Limited
Unit 3, 12 Downley Road
Havant, PO9 2NJ

t 02392 480 055 w alpsloures.co.uk

TITLE 2UL/DH TYPICAL LOUVRE INTO BRICKWORK	
DRAWN WB	DATE 06.06.2017
INFORMATION ONLY	
DRAWING No ALPS-UL-2UL-ZZ-DH-SAL-2D-0001	ISSUE A1

A3

ALL DIMENSIONS IN mm
(C) Copyright Architectural Louvre Products And Services Limited 2017
All rights reserved. No part of this document may be reproduced, stored in a retrieval system or transmitted in any form or by any means, electronic, mechanical, copying, recording or otherwise without prior written permission of ALPS LTD.