


**Typical 3ULSH Section**



**Typical 3ULSH Plan**

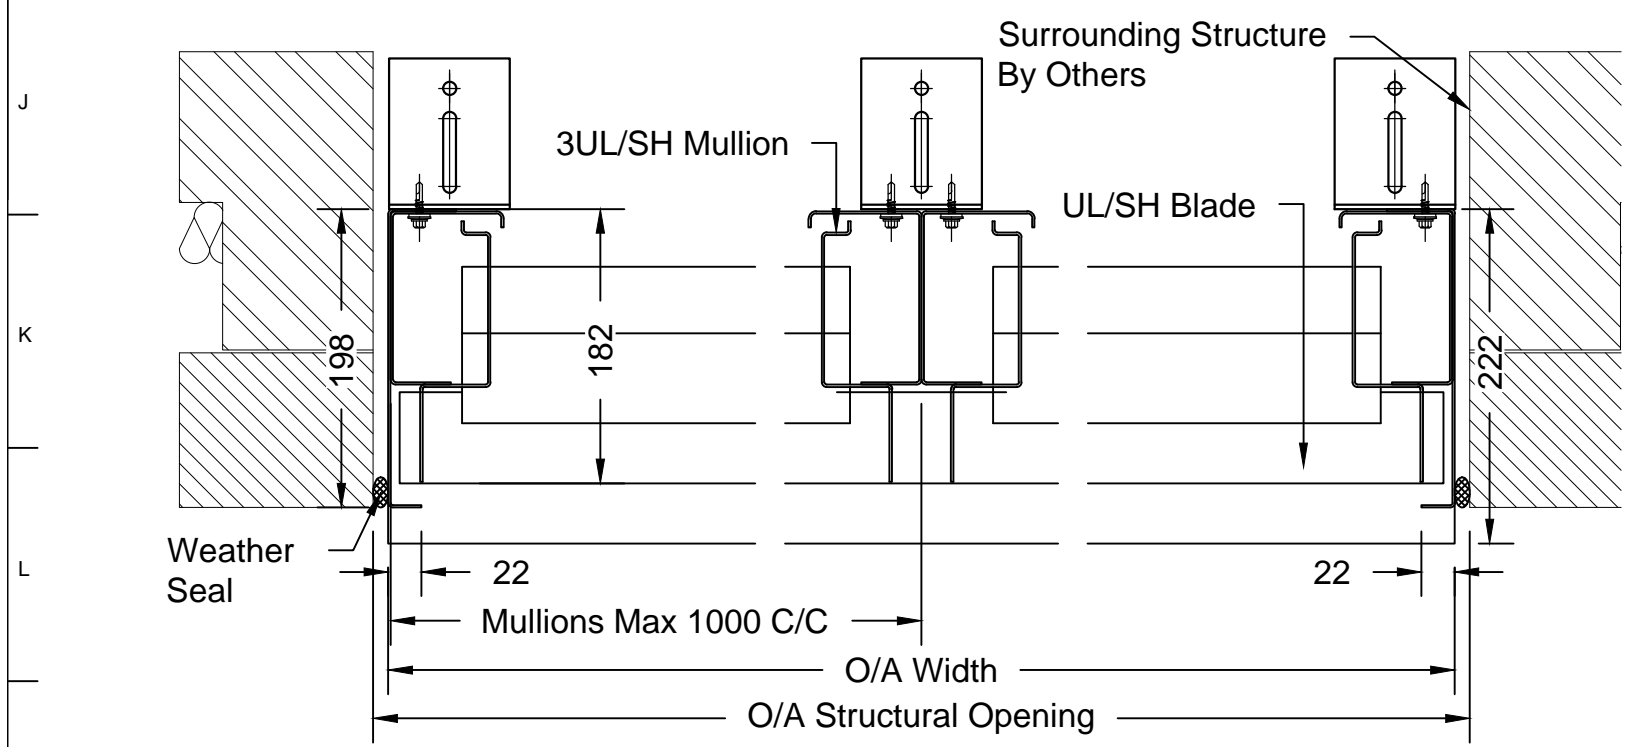

Architectural Louvre Products & Services Limited  
Unit 3, 12 Downley Road  
Havant, PO9 2NJ

t 02392 480 055 w alpsloures.co.uk

|   |                    |
|---|--------------------|
| TITLE<br>3UL/SH<br>TYPICAL LOUVRE<br>INTO BRICKWORK |                    |
| DRAWN<br>WB   | DATE<br>06.06.2017 |
| <b>INFORMATION ONLY</b>                             |                    |
| DRAWING No<br>ALPS-UL-3UL-ZZ-SH-SAL-2D-0001         | ISSUE<br>A1        |

A3

ALL DIMENSIONS IN mm  
(C) Copyright Architectural Louvre Products And Services Limited 2017  
All rights reserved. No part of this document may be reproduced, stored in a retrieval system or transmitted in any form or by any means, electronic, mechanical, copying, recording or otherwise without prior written permission of ALPS LTD.