
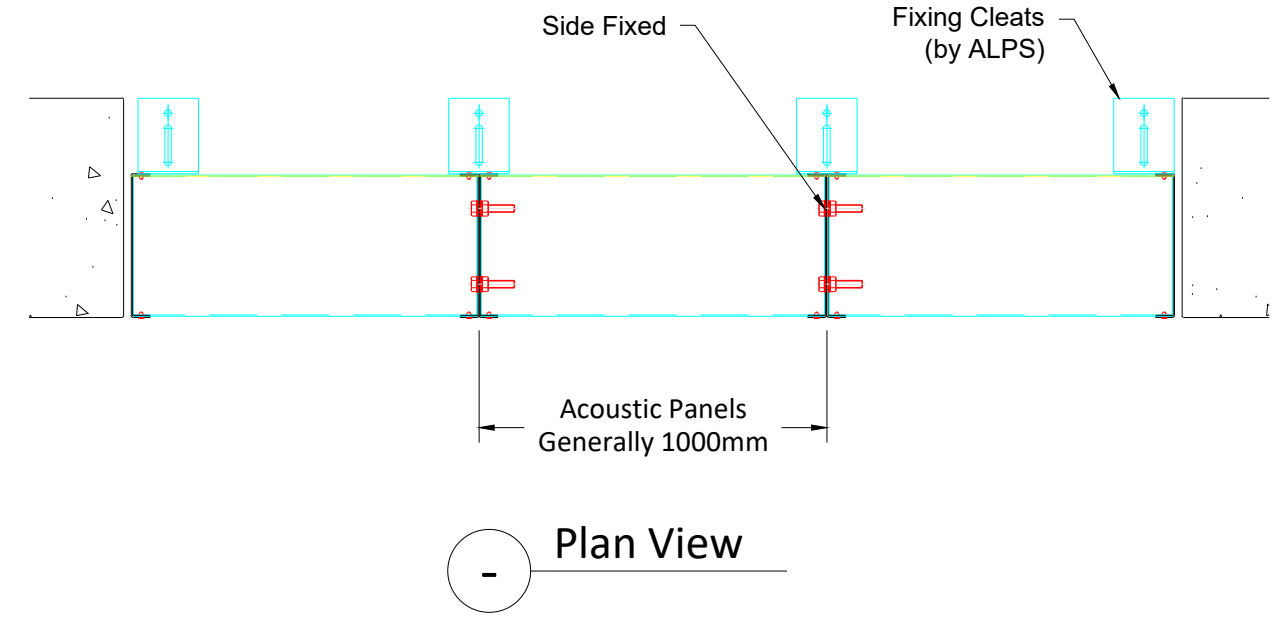


1 2 3 4 5 6 7 8 9 10 11

12 ALL DIMENSIONS IN mm

(C) Copyright Architectural Louvre Products And Services Limited 2017
 All rights reserved. No part of this document may be reproduced, stored in a retrieval system or transmitted in any form or by any means, electronic, mechanical, copying, recording or otherwise without prior written permission of ALPS LTD.

DATE	ISS	DRN	DESCRIPTION

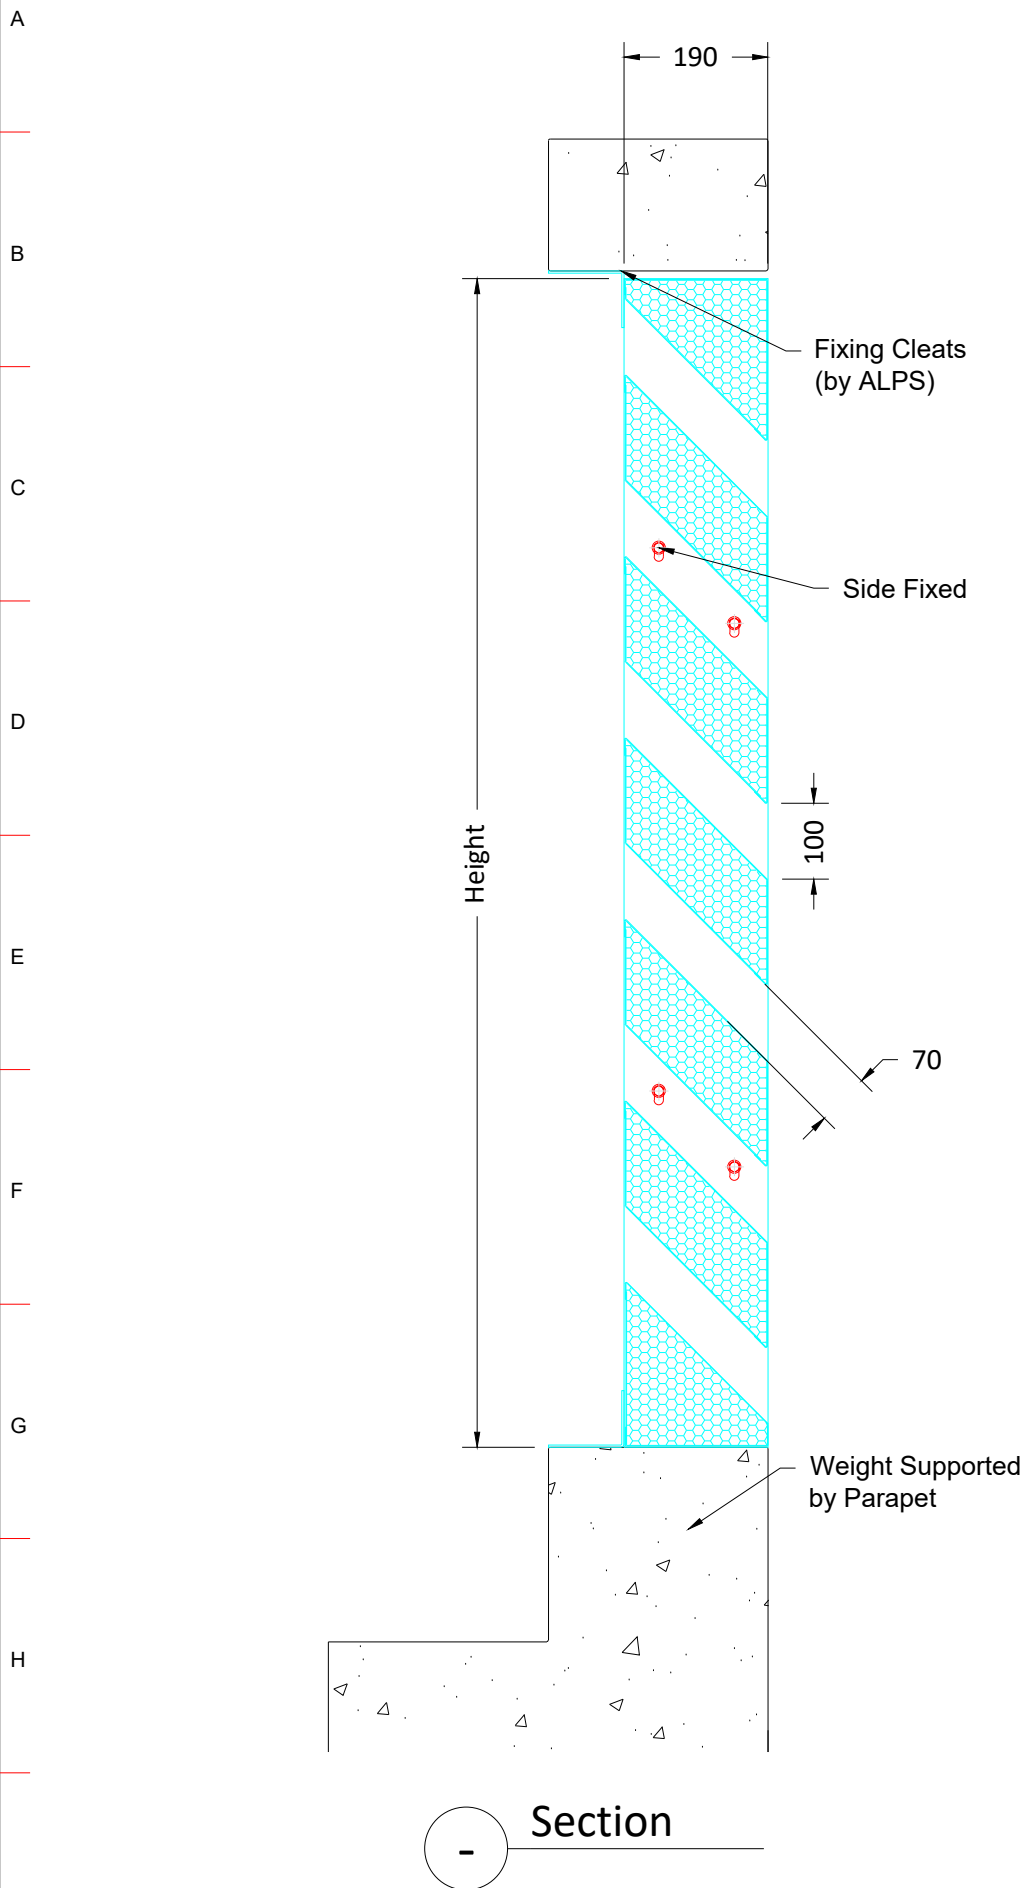

Section

Plan View

Acoustic Louvre - within Brick Opening

A3



Architectural Louvre Products & Services Limited
 Unit 3, 12 Downley Road
 Havant, PO9 2NJ

t 02392 480 055 w alpslouvres.co.uk

CUSTOMER

PROJECT

ALPS REF

TITLE ALPS AC190
 Acoustic Louvre
 Into Brickwork Opening

DRAWN DATE	CHECKED
------------	---------

SCALE

STATUS Approval Construction As Built

DRAWING No	ISSUE
------------	-------