

1 2 3 4 5 6 7 8

A

B

C

D

E

F

G



H

J

K

L

M

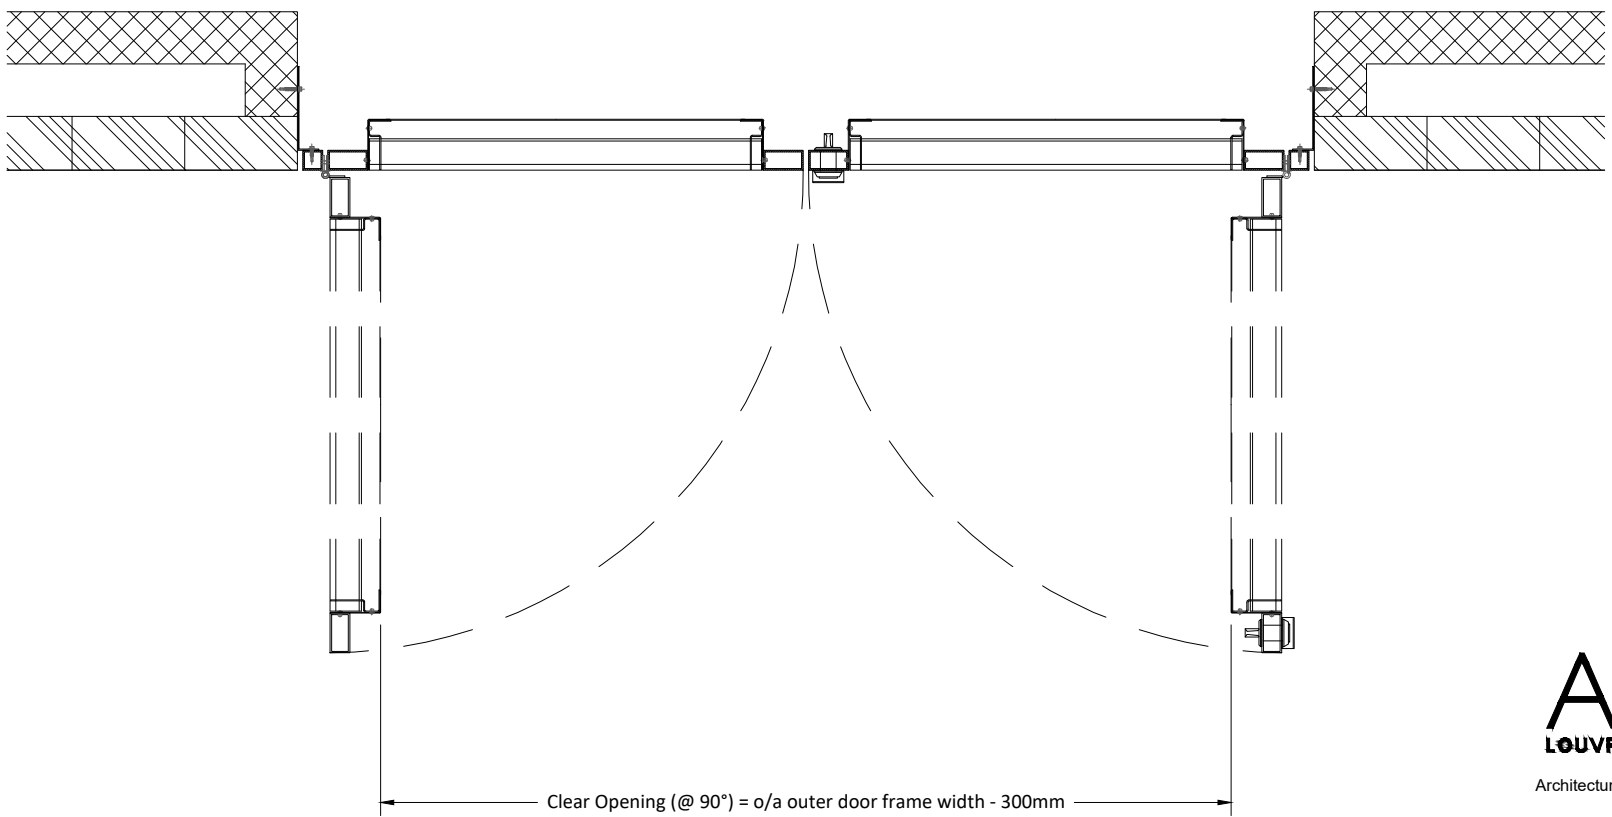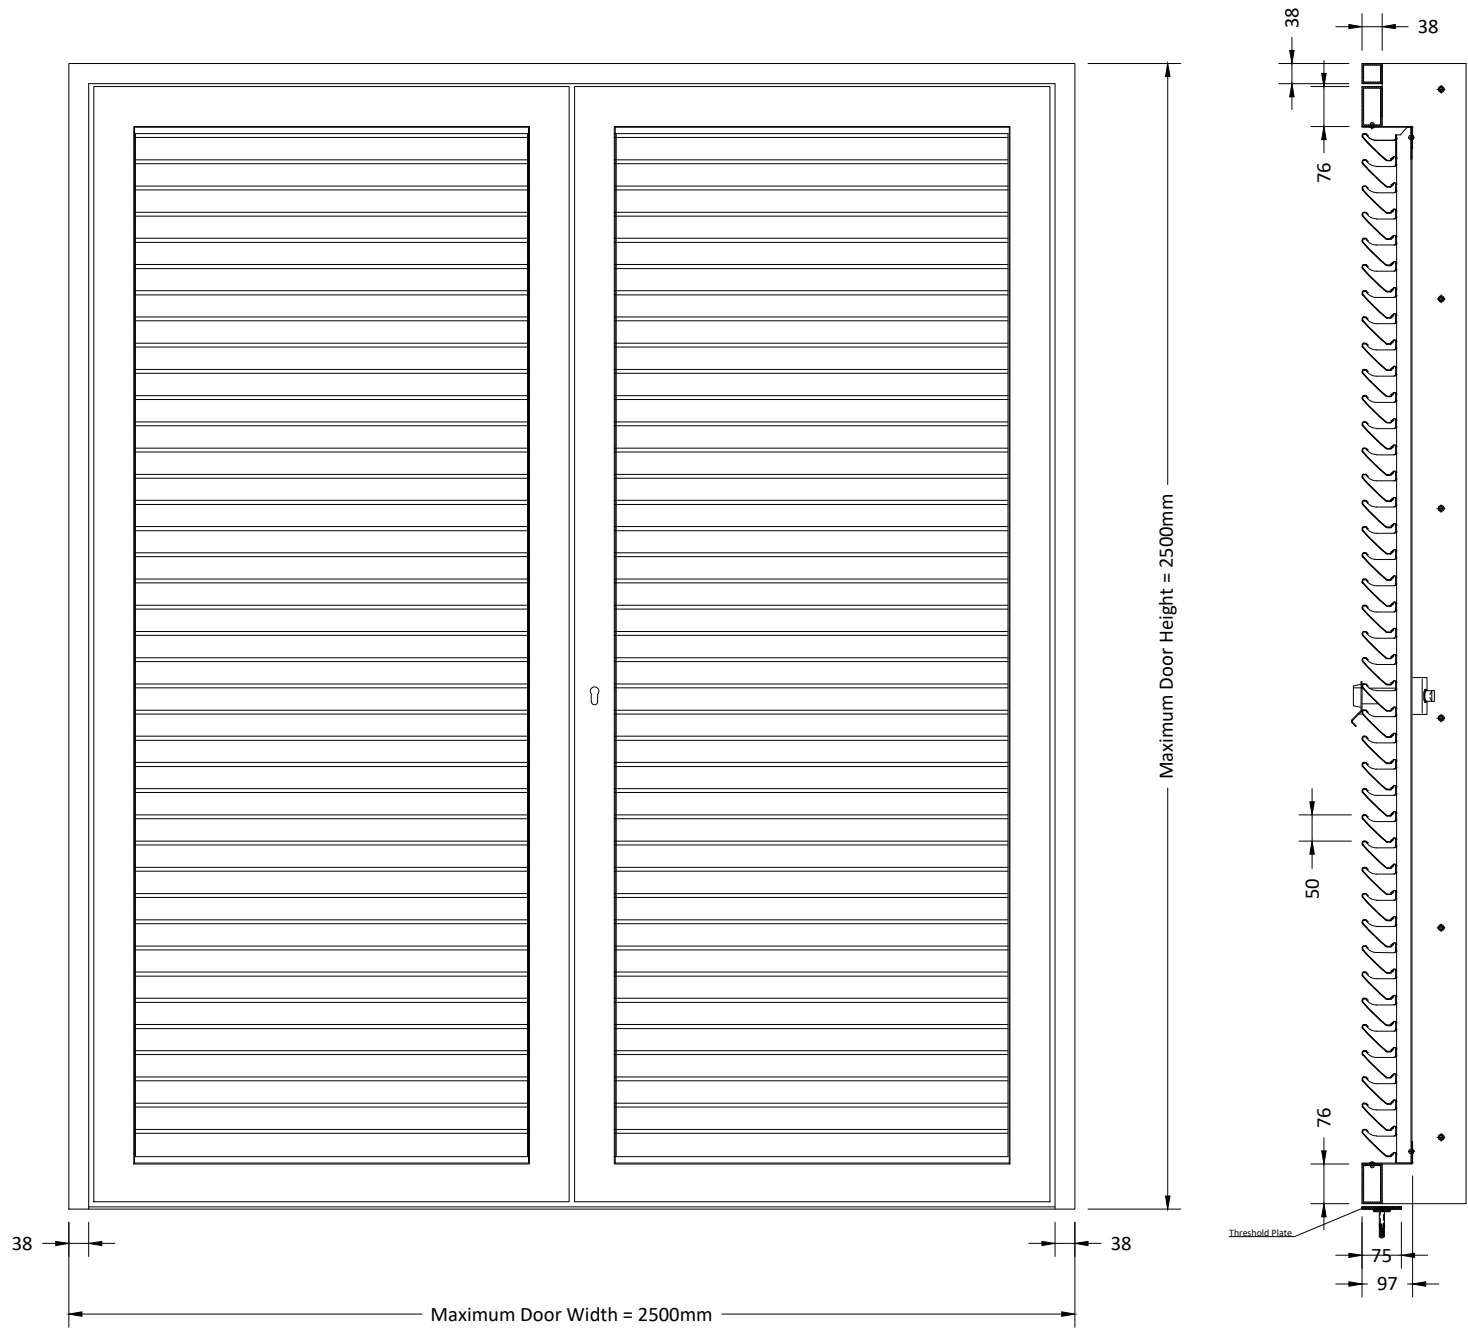

ALPS 
LOUVRES & SOLAR SHADING

Architectural Louvre Products & Services Limited
 Unit 3, 12 Downley Road
 Havant, PO9 2NJ

t 02392 480 055 w alpslouvres.co.uk

TITLE		1UL/SI TYPICAL LOUVRED, VISIBLE FRAME DOUBLE DOOR	
DRAWN	AC	DATE	19.08.2021
INFORMATION ONLY			
DRAWING No		ISSUE	
ALPS-1UL-SI-VF-DD-DET-2D-0001		1	

A3

ALL DIMENSIONS IN mm
 (C) Copyright Architectural Louvre Products And Services Limited 2017
 All rights reserved. No part of this document may be reproduced, stored in a retrieval system or transmitted in any form or by any means, electronic, mechanical, copying, recording or otherwise without prior written permission of ALPS LTD.