


Typical 1UL/Di + BAF60 Section

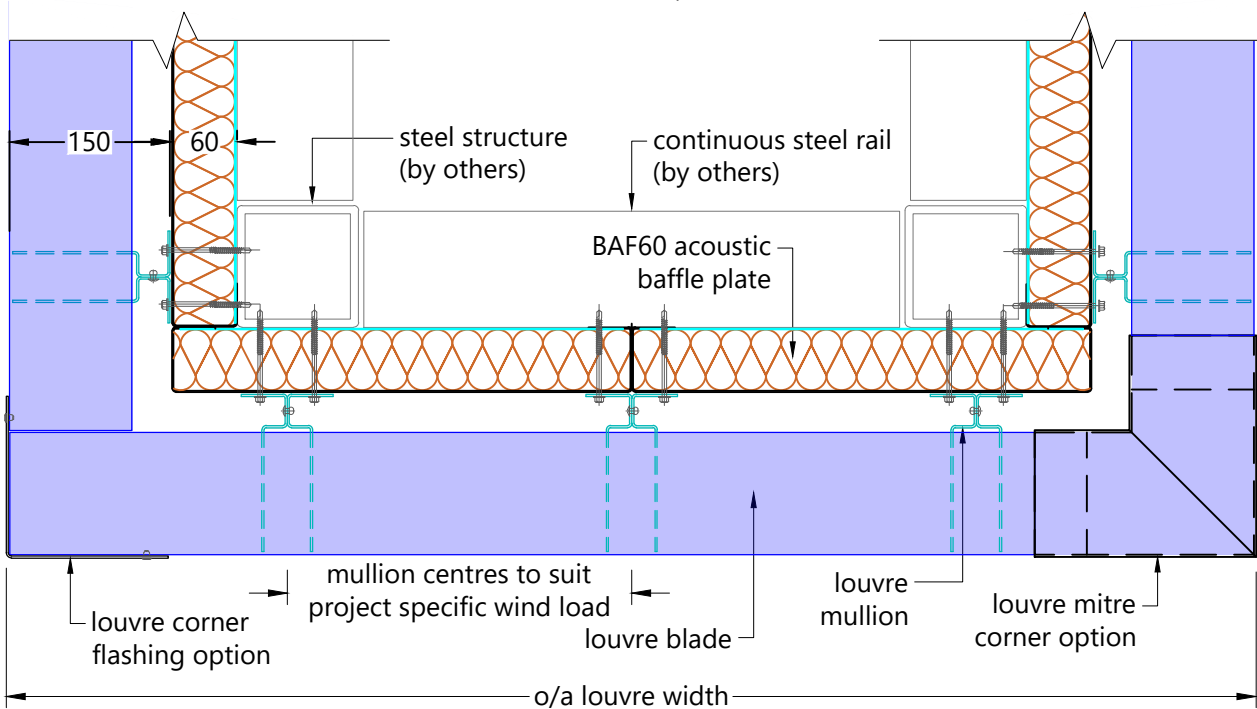

Typical 1UL/Di + BAF60 Plan

DO NOT SCALE from this drawing	For architectural purposes only. NOT for construction.	STATUS FOR INFORMATION		 Architectural Louvre Products & Services Limited Unit 3, 12 Downley Road, Havant, PO9 2NU Tel: 02392 480 055 www.alpslouvers.co.uk	DRAWING 1UL/Di - INVERTED LOUVRE + BAF60 TYPICAL LOUVRE & ACOUSTIC BAFFLE PLATE DETAIL ONTO STEELWORK
All dimensions in millimetres	(C) Copyright. All rights reserved. No part of this document may be reproduced, stored in a retrieval system or transmitted in any form or by any means, electronic, mechanical, copying, recording or otherwise without prior written permission of Architectural Louvre Products And Services Limited.	DRAWN A.CLINCH	CHECKED C.MILLS		DRAWING NUMBER ALPS-1ULDi+BAF60-SW-2D-0006
Sheet size: A4		DATE 27-10-2022	SCALE N.T.S.		